
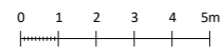


Jungmannen

PLAN Entré
Lokalytor LOA



skala 1:200/A3

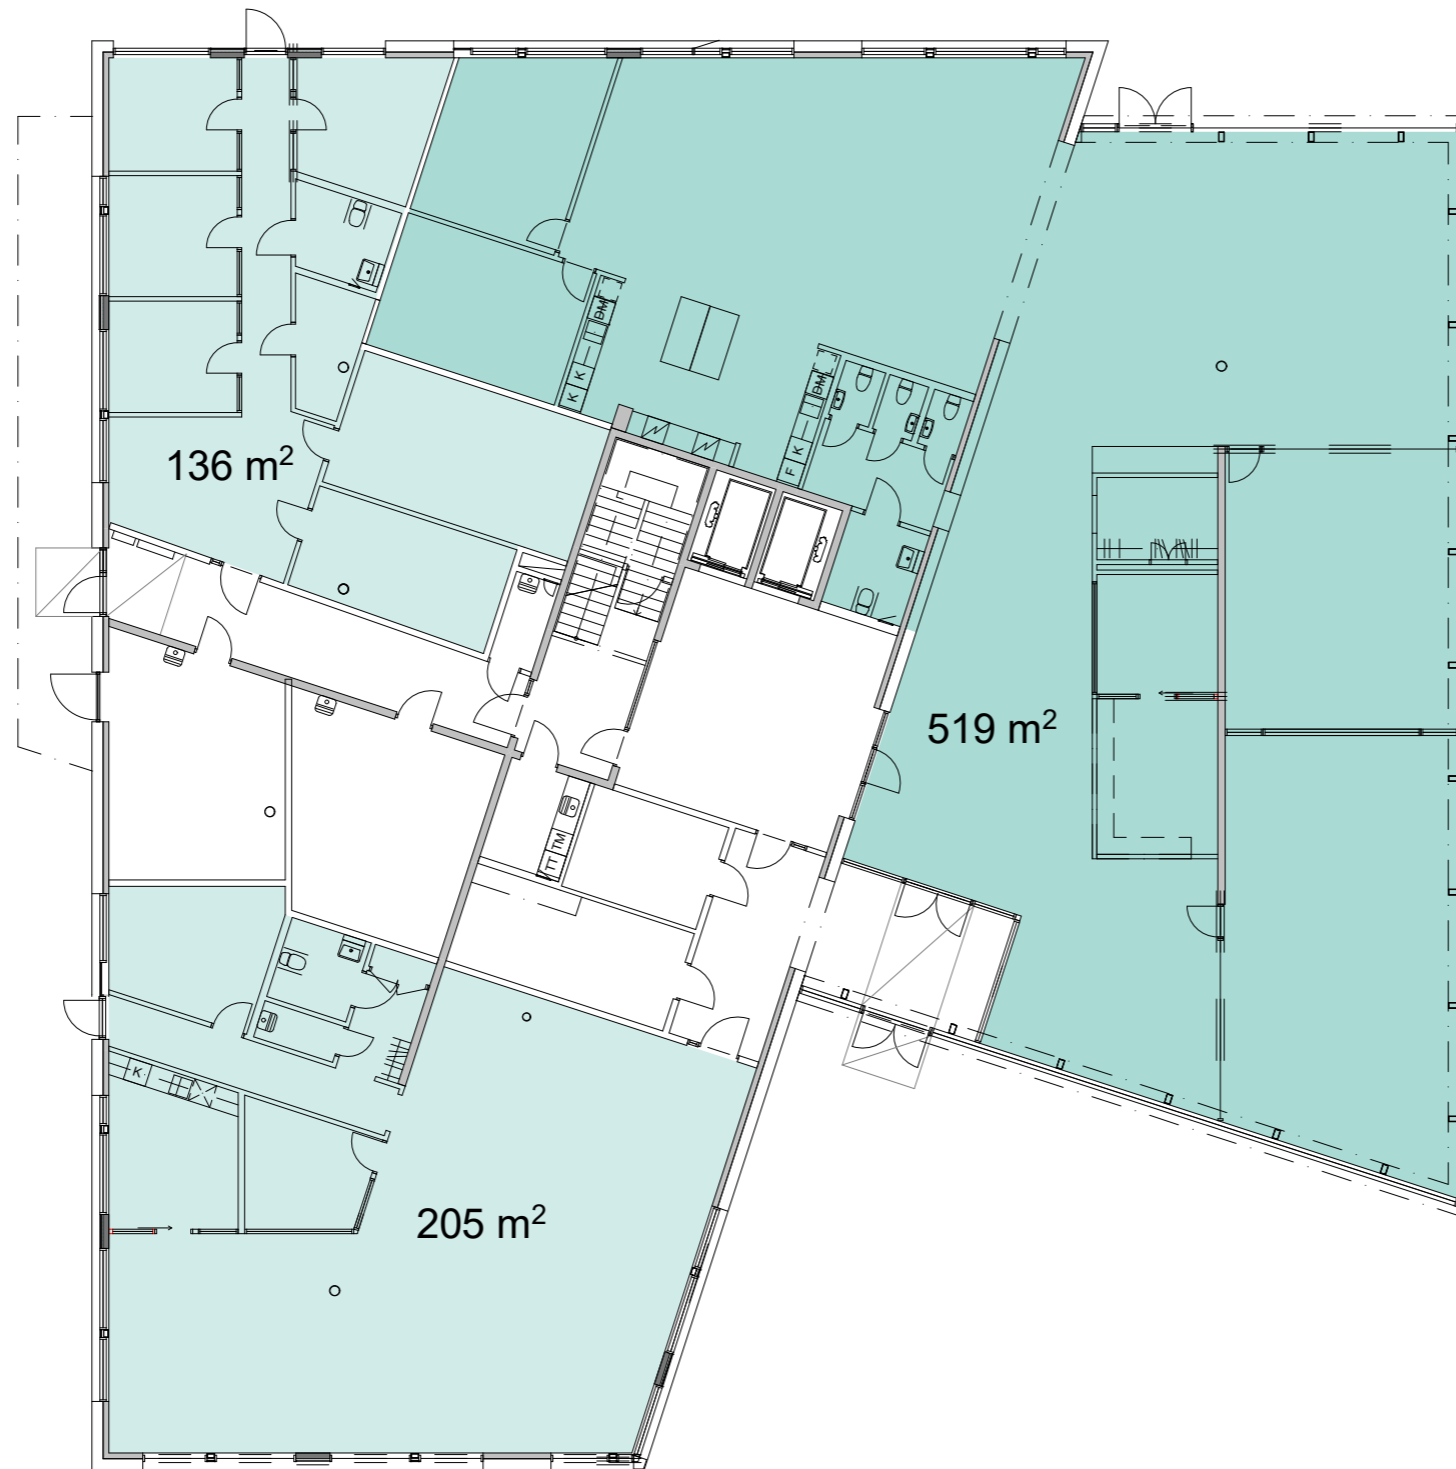

Jungmannen

PLAN 2
Lokalytor LOA

skala 1:200/A3

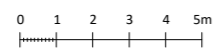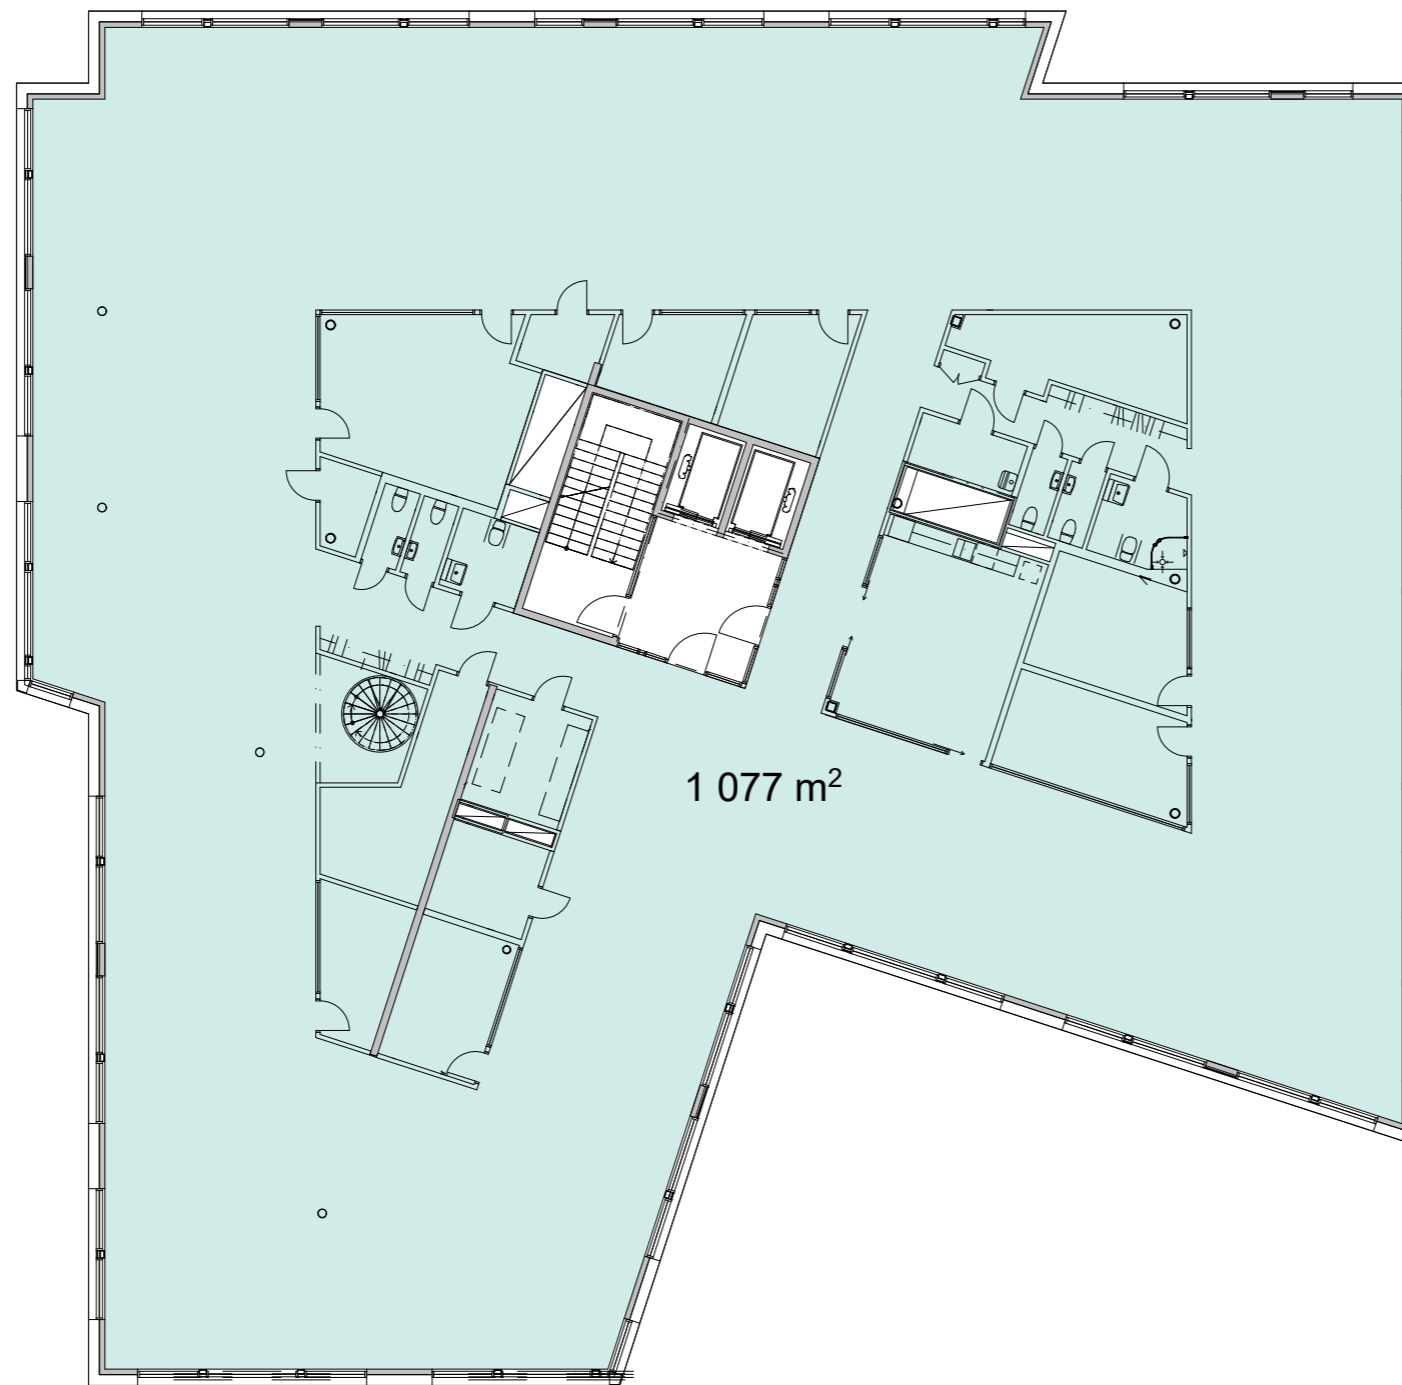


Jungmannen

PLAN 3

Lokalytor LOA

skala 1:200/A3

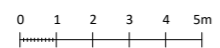

Jungmannen

PLAN 4

Lokalytor LOA

skala 1:200/A3



Jungmannen

PLAN 5

Lokalytor BOA

skala 1:200/A3

